
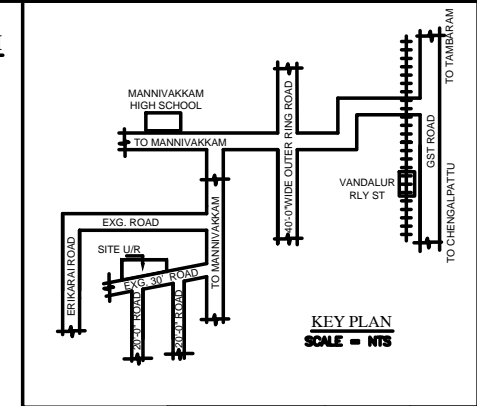


PLAN SHOWING THE PROPOSED SUB-DIVISION PLAN AT PLOT NO - H1,H2, H3, H4, IN PATTI NO-3018, AS PER PATTI S.NO-237/1, NEW PATTI NO-8314, AS PER NEW PATTI SUB-DIVIDED S.NO-321/27, MANNIVAKKAM VILLAGE,VANDALUR TALUK, CHENGALPET DISTRICT, KUNDRATHUR PANCHAYAT UNION LIMITS.

SUB-DIVISION APPROVAL NO
P.P NO- 175/ 2014-2015
Lr. NO- 199/2014/A4
DATED- 29-4-2014

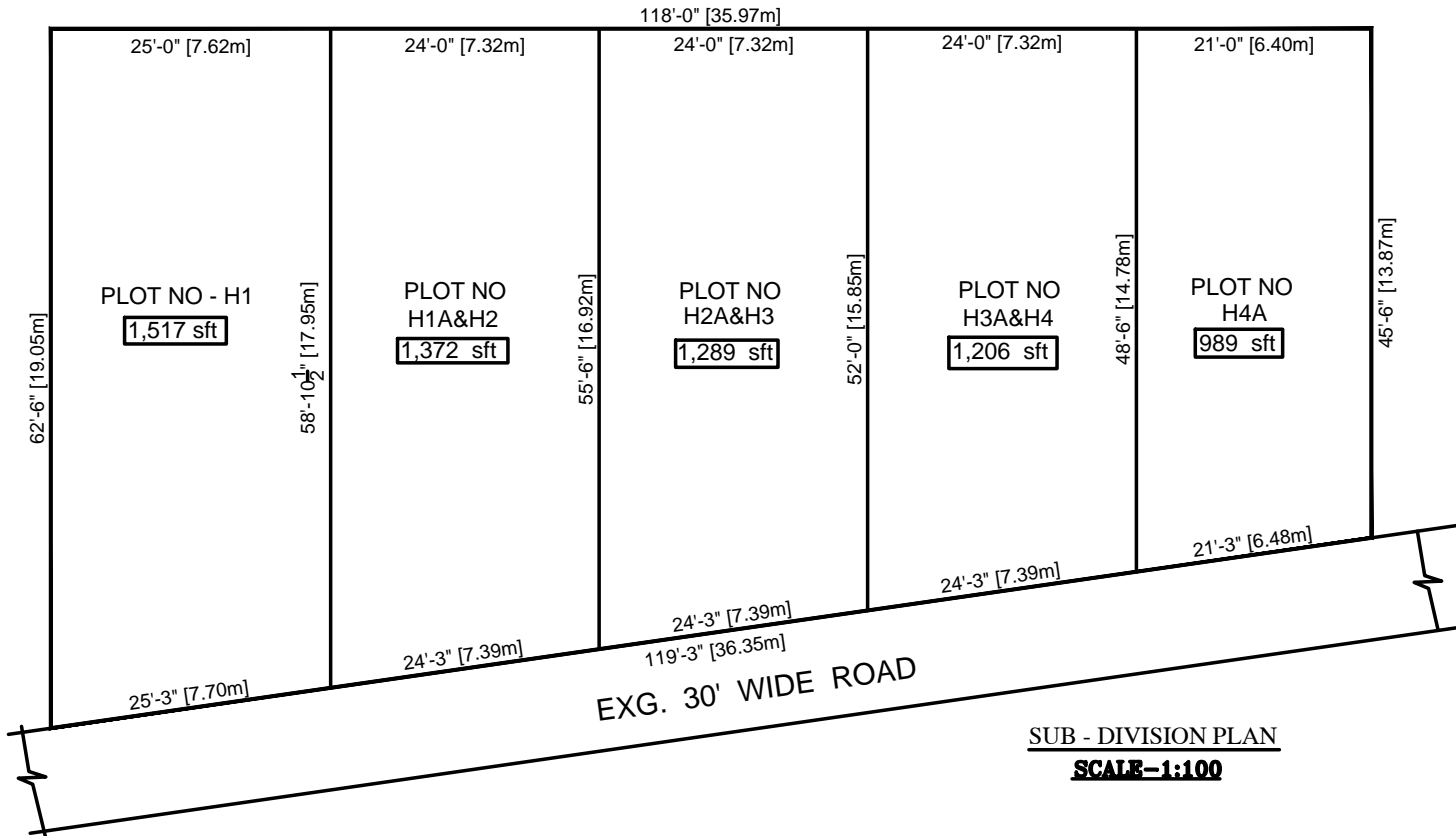

AREA DETAILS	SFT	SQM
PLOT NO- H1	1,517.00	140.99
PLOT NO- H1A&H2	1,372.00	127.51
PLOT NO- H2A&H3	1,289.00	119.80
PLOT NO- H3A&H4	1,206.00	112.08
PLOT NO- H4A	989.00	91.91
TOTAL AREA	6,373.00	592.29

COLOUR INDEX	
PROPOSED	○
BOUNDARY	○
EXG. ROAD	○
	SCALE
	1:100

APPLICANT

REGISTERED ARCHITECT
ROYAL DESIGNERS.
(A.HEMAYATHY)

REGISTERED ARCHITECT (Grade-2)
IN CHDA,DTCP,SOC,TAMBARAM MUNICIPALITY
royaldesigners06@yahoo.co.in
CELL-94444 74827 OFF-044-2279 8210

SUB - DIVISION PLAN
SCALE-1:100